


West elevation

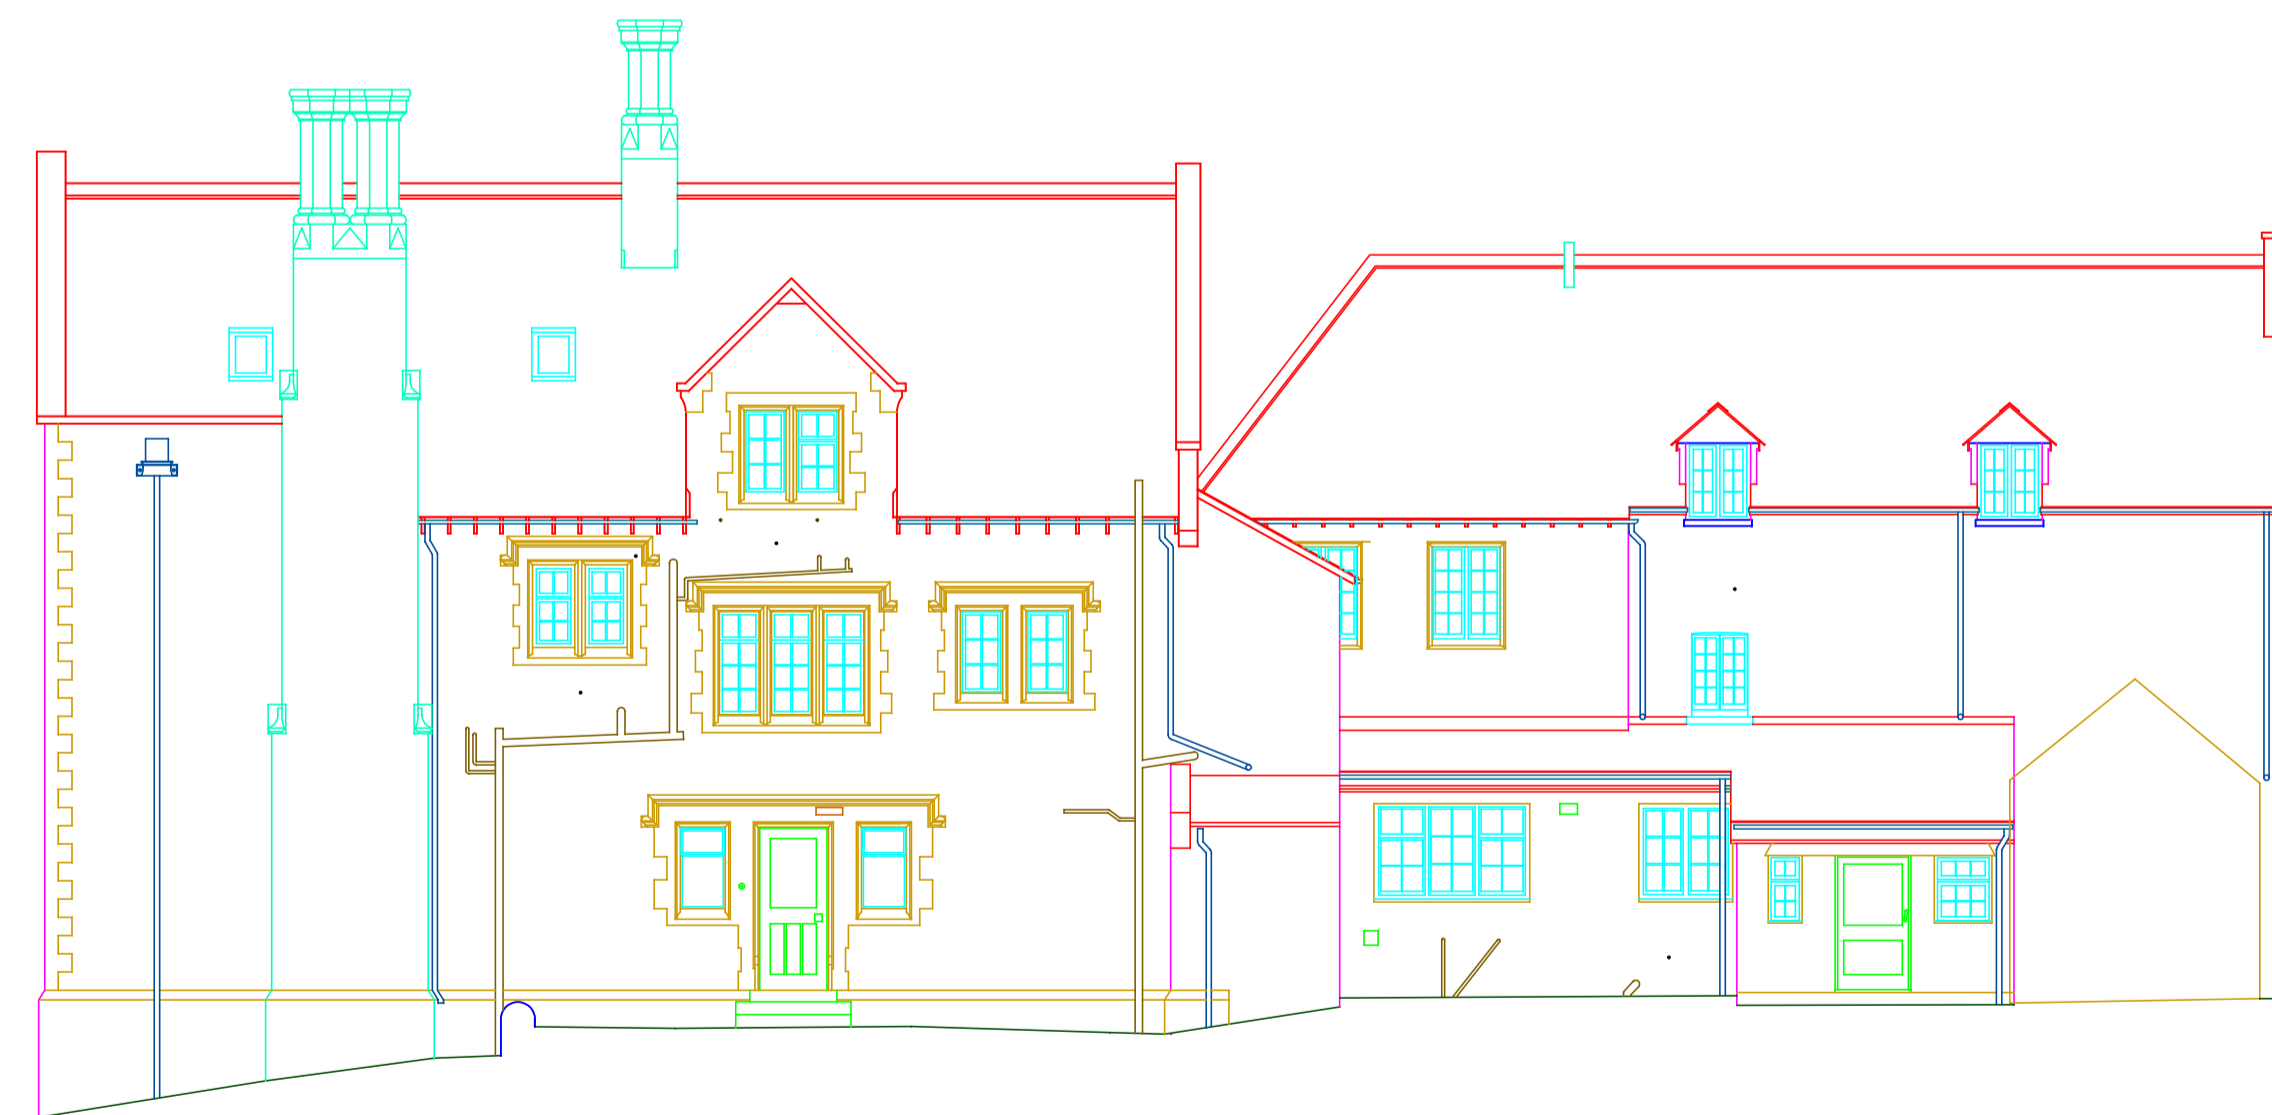

North elevation

Key to Abbreviations

- F-C 0.71 - Floor to eave
- C-H 0.34 - Cill to head
- PHR - Fire hose reel
- Sky - Skylight
- AH - Access hatch
- S+VP - Soil + vent pipe
- VP - Vent pipe
- RWP - Rain water pipe
- DH 1.82 - Door height
- RS - Roller shutters
- BH 2.62 - Beam height
- 2.44 - Ceiling height
- FFL 47.12 - Finished floor level
- Ceiling fall

Notes

Sheet Layout

North Point

All levels related to:-
Ordnance Survey Datum derived by GPS.

Title
EXAMPLE
ELEVATIONS

Client

Scale:- 1:100 @ A1	Date:- 2012
Surveyed by:- D McNeil-Jones	Checked by:- A H Davies
Drawing Number:- EXAMPLE ELEVATIONS	Rev. A