



Section A-A

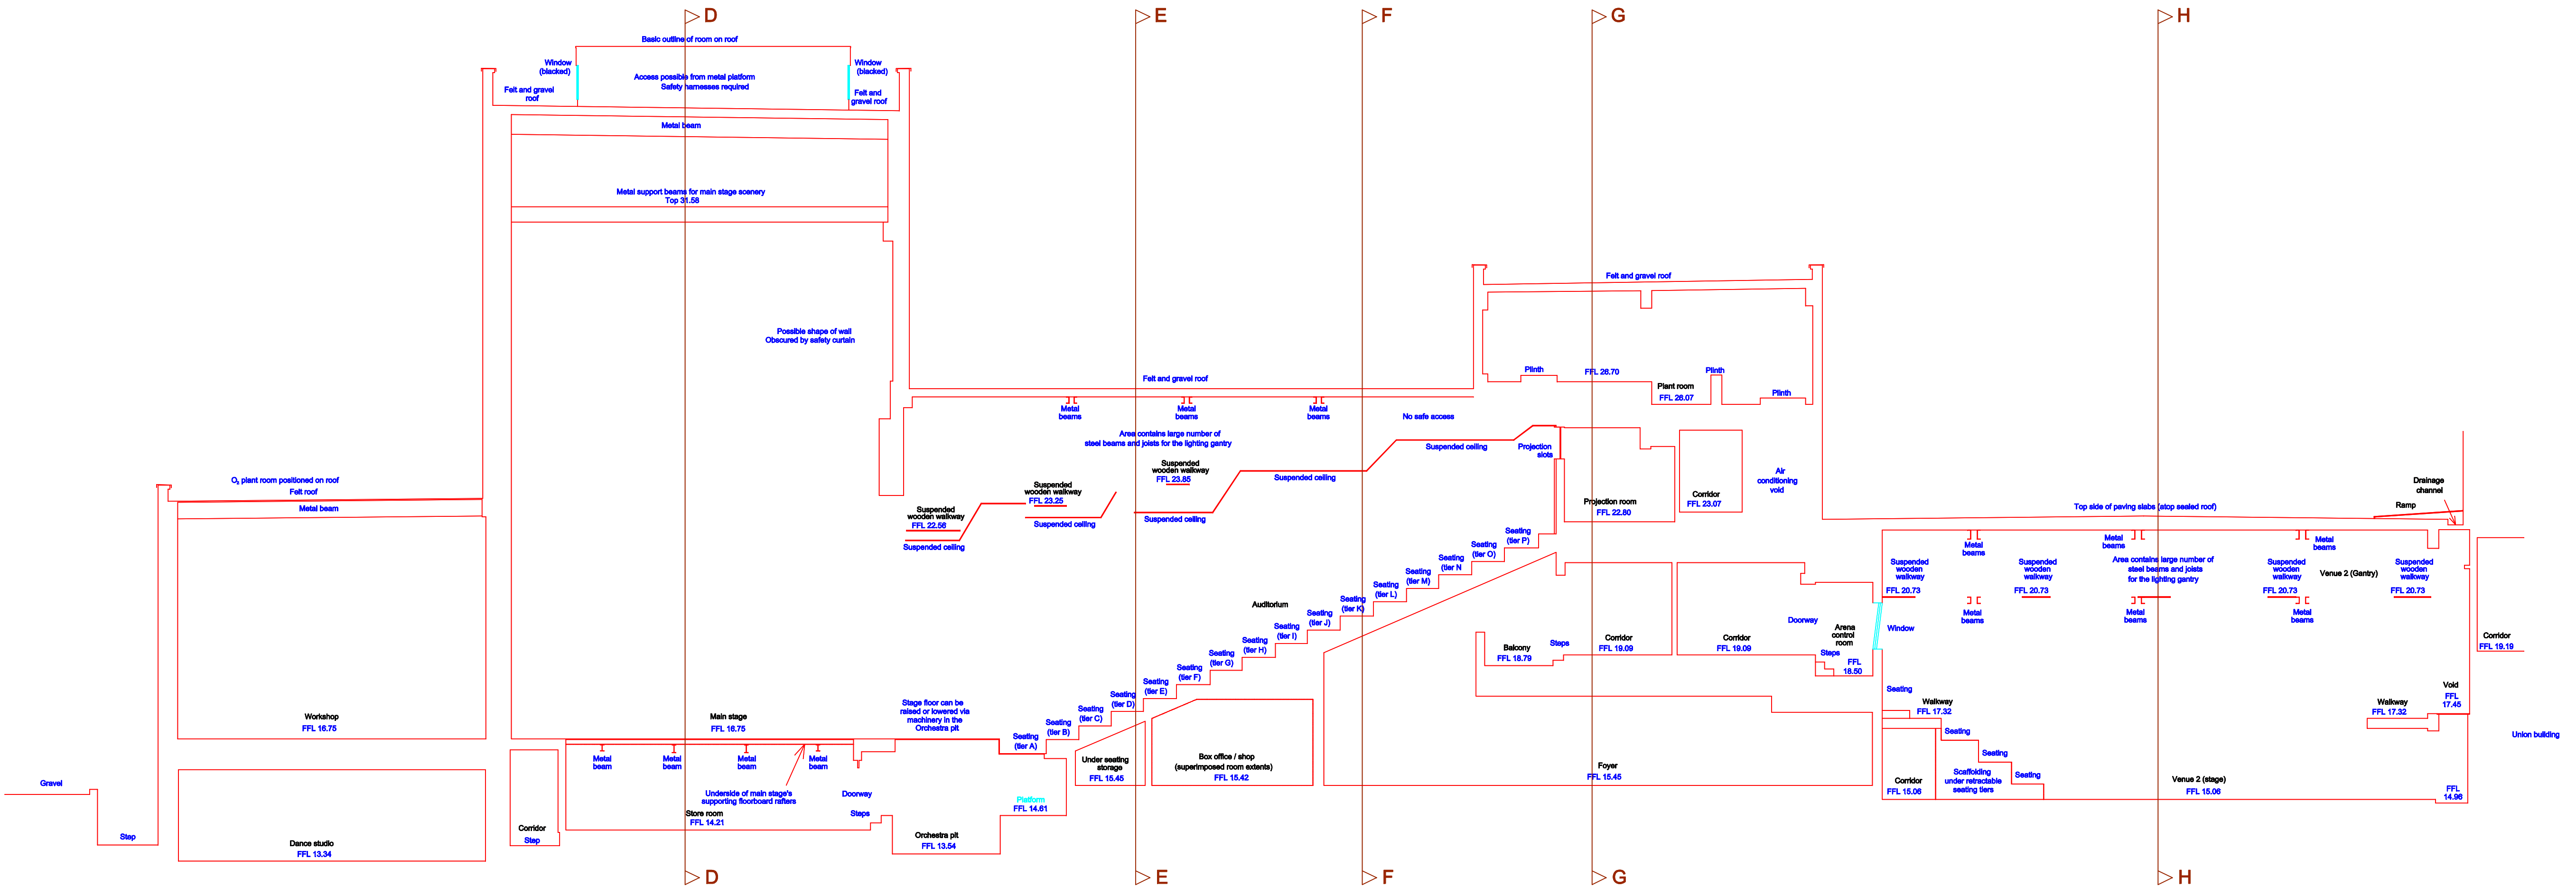

Section B-B

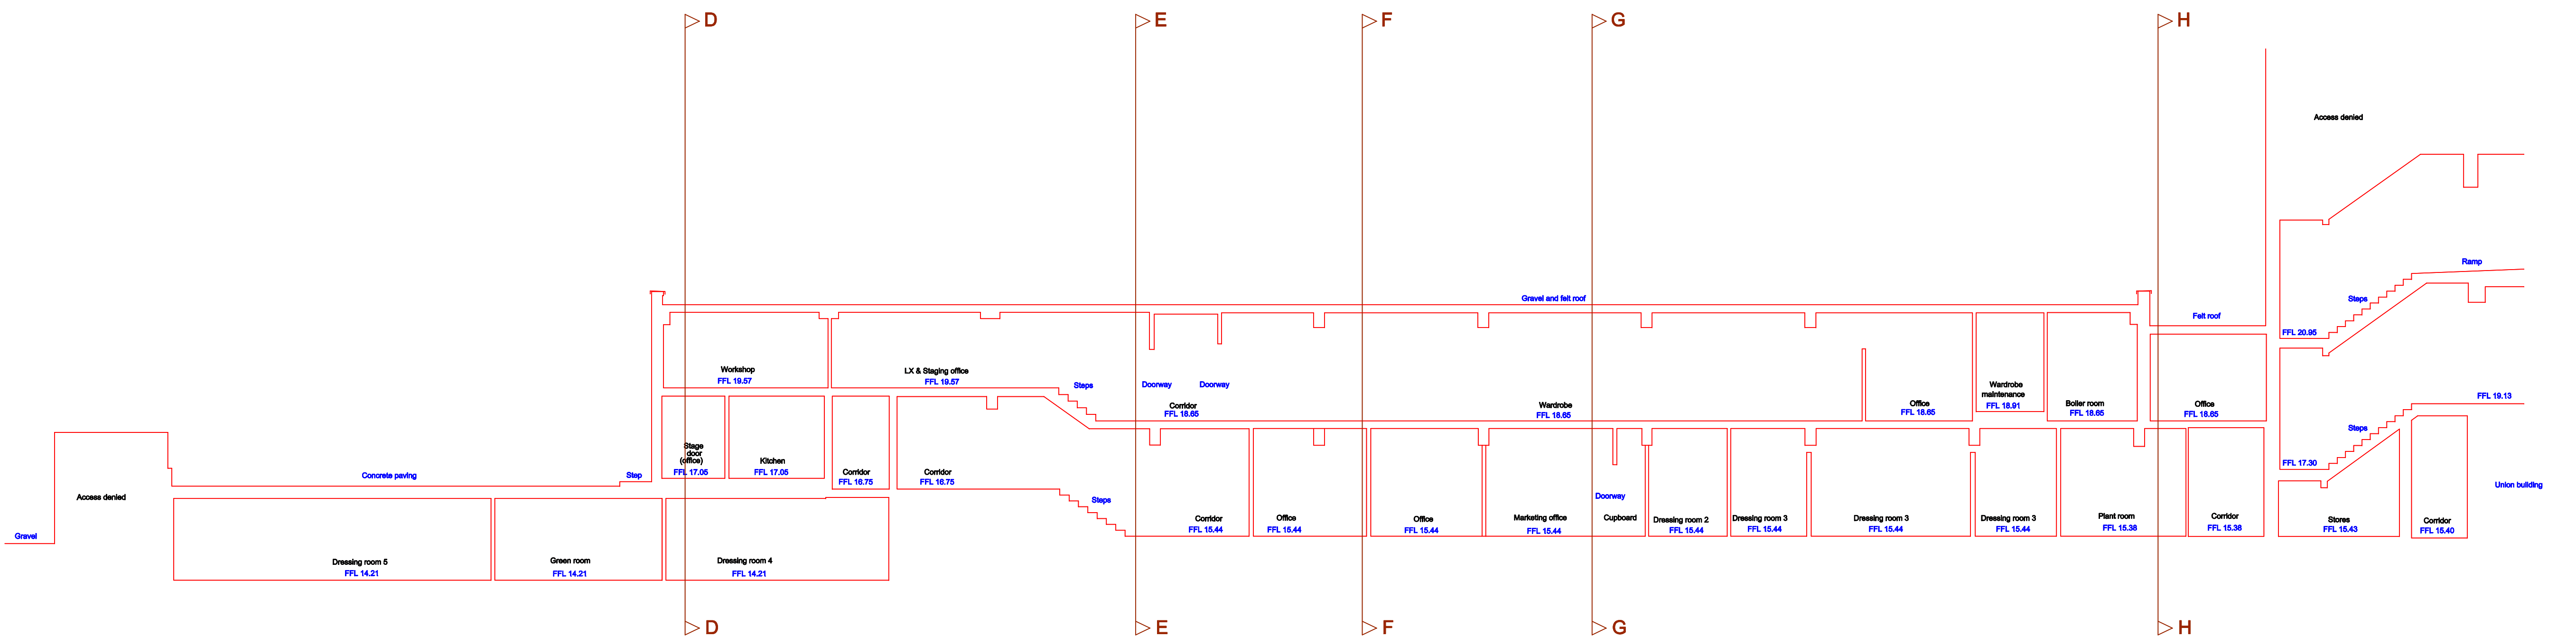

Section C-C

Key to Abbreviations

- CR 0.01 - Core wall
- FRH - Fire beam wall
- Sty - Skylight
- AV - Access hatch
- St+P - Stair + platform
- VP - Vent pipe
- RWP - Rain water pipe
- DO - Door
- RS - Rubber structure
- BR 2.42 - Beam height
- 2.42 - Ceiling height
- PFL 47.13 - Finished floor level
- Ceiling level

Notes

Sheet Layout

All levels related to:  
Ordnance Survey Datum derived by GPS.

Title  
EXAMPLE  
BUILDING SECTIONS

Client  
\*\*\*\*\*

Scale: 1:100 @ A0  
Surveyed by: D McNeil-Jones  
Drawing Number: EXAMPLE BUILDING SECTIONS  
Date: 2012  
Checked by: A H Davies  
Rev.

DAVIES  
SURVEYS LIMITED  
2 Ynys Bridge Court, CARDIFF, CF15 9SS  
Tel: 029 20 811 000  
Email: info@daviesurveys.co.uk  
Web: www.daviesurveys.co.uk