

Key to Abbreviations

Asp.	Asphalt
B	Boiler
BB	Balisha Beacon
BH	Bush
BL	Block wall
Br.	Brick wall
BT	British Telecom Cover
B/W	Barbed Wire
CB	Telephone Control Cabinet
C/B	Close Boarded
CCTV	Close Circuit Television
C/D	Cable Draw Pit
CI	Corrugated Iron
CL	Cover Level
CL	Chain Link
C/P	Chestnut Palling
Conc.	Concrete
Elec.	Electricity Inspection Cover
EI Sub Stn	Electricity Sub Station
EP	Electricity Pole
ER	Earth Road
EH	Fire Hydrant
FW	Foul Water
G	Gully
Gab.	Gabion Wall
GV	Gas Valve
IC	Inspection Chamber
IL	Invert Level
IR	Iron Railings
LB	Litter Bin
LL	Larch Lap
LP	Lamp Post
MH	Manhole
Mkr	Marker
P/R	Post and Rail
RE	Rodding Eye
RS	Road Sign
RWP	Rain Water Pipe
SL	Sump Level
SW	Surface Water
TL	Traffic Light
TOW	Top of Wall
TP	Telegraph Pole
TV	Cable Television Cover
UTL	Unable to LIT
VP	Vent Pipe
WL	Water Level
WM	Water Meter


LINE TYPES

	Building
	Canopy
	Edge of Surfaces
	Embankments and ditches
	Fences
	Overhead cables
	Vegetation
	Walls, Kerbs etc.
	Hedges

Kerb levels are channel levels unless otherwise stated.

Notes

Sheet Layout

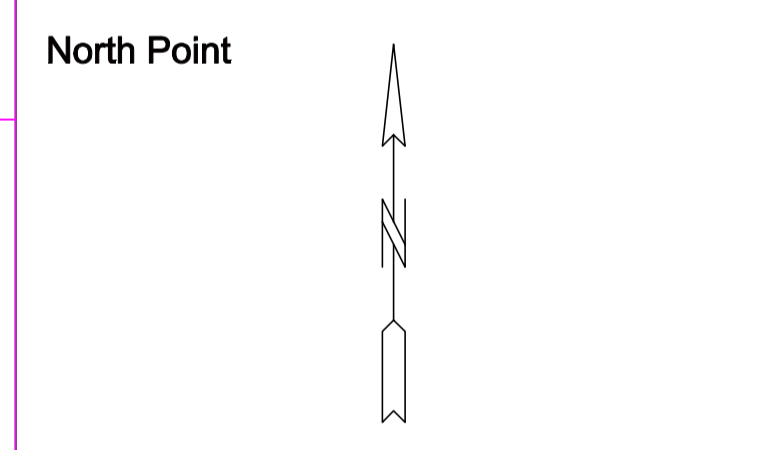


All levels related to:-
Ordnance Survey Datum derived by GPS.

Title
EXAMPLE
TOPOGRAPHICAL

Client

Scale:- 1:200 @ A1	Date:- 2012
Surveyed by:- D McNeil-Jones	Checked by:- A H Davies
Drawing Number:- EXAMPLE TOPOGRAPHICAL	Rev.

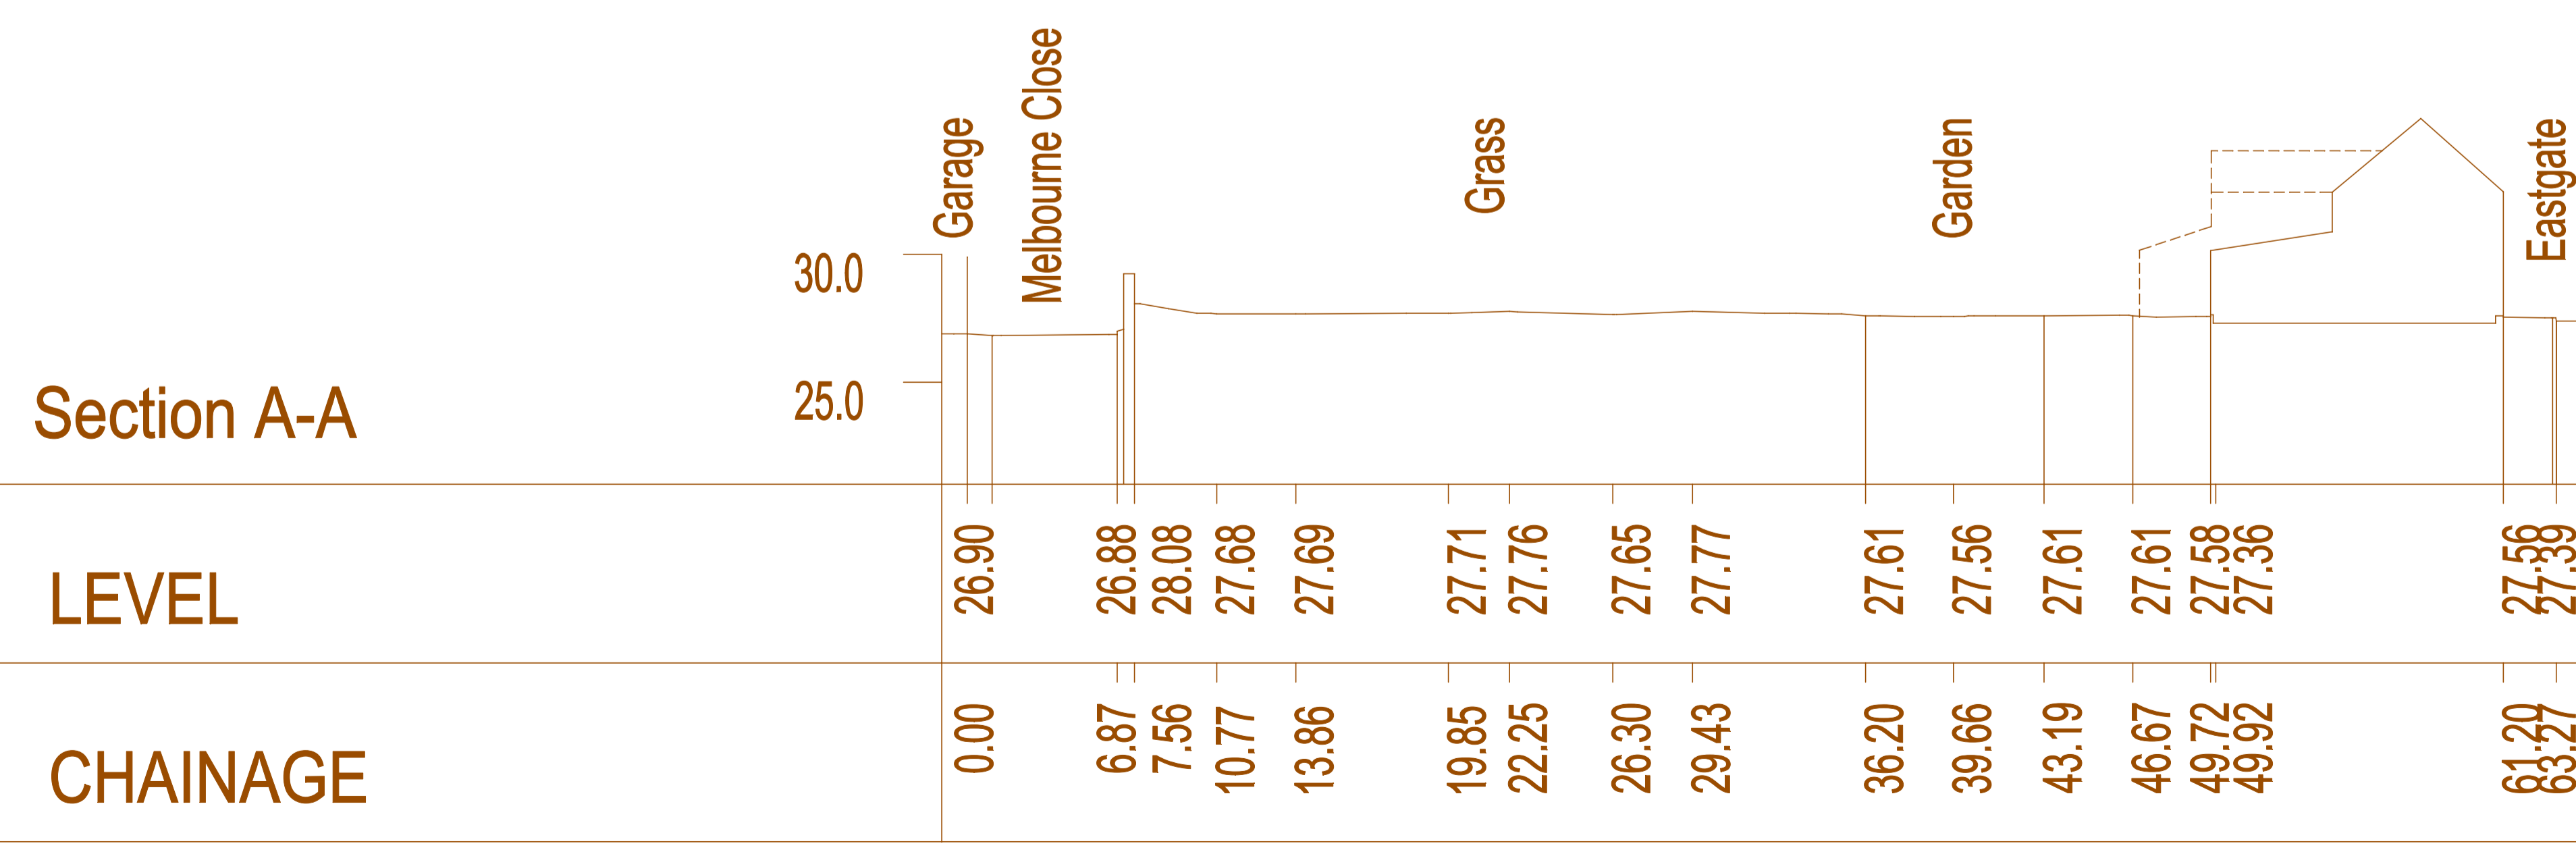

DAVIES
SURVEYS LIMITED

2 Ynys Bridge Court, CARDIFF, CF15 9SS
Tel: 029 20 811 000
Email: info@daviessurveys.co.uk
Web: www.daviessurveys.co.uk