

Key to Abbreviations

Asp.	Asphalt
B	Bollard
BB	Belted Beacon
BH	Bush
BL	Block wall
Br.	Brick wall
BT	British Telecom Cover
B/W	Barbed Wire
CB	Telephone Control Cabinet
C/B	Close Boarded
CCTV	Closed Circuit Television
CDP	Cable Draw Pit
C/I	Corrugated Iron
CL	Cover Level
CL	Chain Link
C/P	Concrete Paving
Conc.	Concrete
Elec.	Electricity Inspection Cover
EI Sub Stn	Electricity Sub Station
EP	Electricity Pole
ER	Earth Rod
FH	Fire Hydrant
FW	Foul Water
G	Gully
Gab.	Gabion Wall
GV	Gas Valve
IC	Inspection Chamber
IL	Invert Level
I/R	Iron Railings
LB	Litter Bin
L/L	Larch Lap
LP	Lamp Post
MH	Manhole
Mir	Mirror
P/R	Post and Rail
RE	Rocking Eye
RS	Road Sign
RWP	Rain Water Pipe
SL	Sump Level
SL	Stone Wall
SV	Stop Valve
SW	Surface Water
TL	Traffic Light
TOW	Top of Wall
TP	Telegraph Pole
TV	Cable Television Cover
UTL	Unable to Lift
VP	Vent Pipe
WL	Water Level
WM	Water Meter


LINE TYPES

	Building
	Canopy
	Edge of Surfaces
	Embankments and ditches
	Fences
	Overhead cables
	Vegetation
	Walls, Kerbs etc.
	Hedges

Kerb levels are channel levels unless otherwise stated.

Notes

Sheet Layout

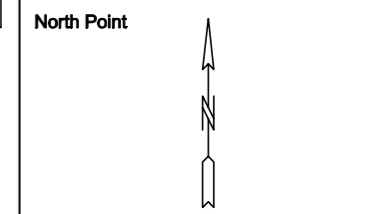

All levels related to:-
Ordnance Survey Datum derived by GPS.

Title
EXAMPLE
CROSS SECTION

Client

Scale:- 1:100 @ A3 Date:- 2012


Surveyed by:- C Beal Checked by:- A H Davies

Drawing Number:- Rev.

CROSS SECTION

DAVIES
SURVEYS LIMITED

2 Ynys Bridge Court, CARDIFF, CF15 9SS
Tel: 029 20 811 000
Email: info@daviesurveys.co.uk
Web: www.daviesurveys.co.uk

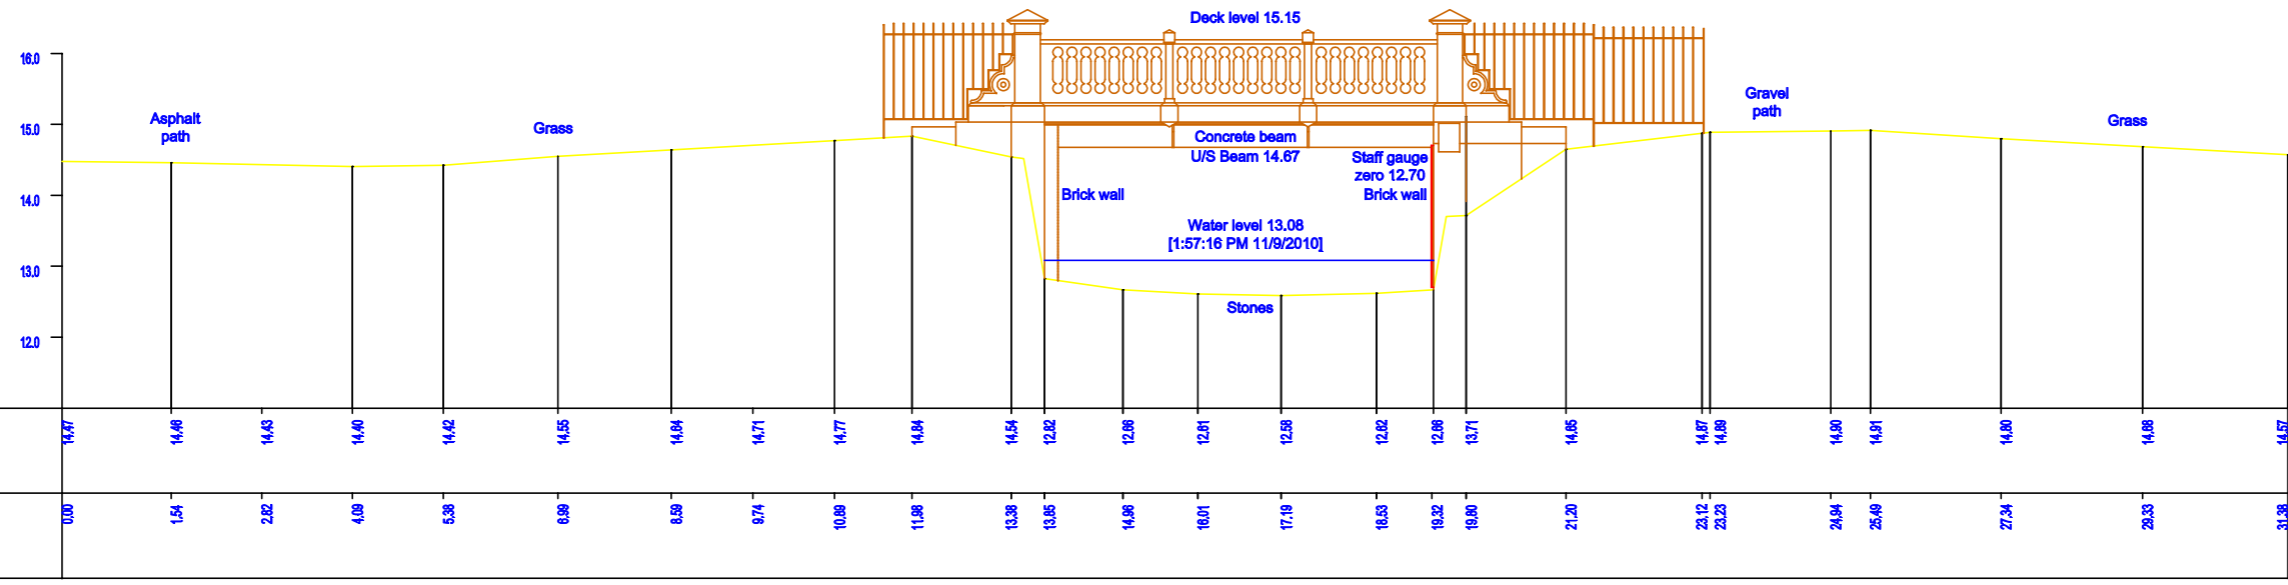

Datum 11.0m AOD

ROAT01_3377_A_U E : 318595.00 N : 178931.10 Brg : 281